


Adjacent Properties and Boundaries are shown for illustrative purposes only and have not been surveyed unless otherwise stated.  
All areas shown are approximate and should be verified before forming the basis of a decision.  
Do not scale other than for Planning Application purposes.  
All dimensions must be checked by the contractor before commencing work on site.  
No deviation from this drawing will be permitted without the prior written consent of the Architect.  
The copyright of this drawing remains with the Architect and may not be reproduced in any form without prior written consent.  
Ground Floor Slabs, Foundations, Sub-Structures, etc. All work below ground level is shown provisionally. Inspection of ground condition is essential prior to work commencing.  
Reassessment is essential when the ground conditions are apparent, and redesign may be necessary in the light of soil conditions found. The responsibility for establishing the soil and sub-soil conditions rests with the contractor.

 

| Area Schedule |            |
|---------------|------------|
| Apartment 1   | 103.62 sqm |
| Apartment 2   | 109.82 sqm |
| Apartment 3   | 112.40 sqm |
| Apartment 4   | 112.40 sqm |

|      |          |                                                              |          |
|------|----------|--------------------------------------------------------------|----------|
| E    | 20.10.11 | South pavilion plans added.                                  | MM       |
| D    | 19.10.11 | Plan generally updated to incorporate layout changes.        | MM       |
| C    | 21.06.11 | Plan generally updated to incorporate layout/client changes. | HH       |
| B    | 13.12.10 | CONSTRUCTION ISSUE-VE INCORPORATED.                          | HH       |
| A    | 04.11.09 | TENDER ISSUE                                                 | JC       |
| Rev. | Date     | Description                                                  | Initials |

PROJECT      Lakeside Residential Home  
La Rue De La Commune

TITLE:            GA Pavilion Plans

SCALE:           1:100 @ A1

DATE:             July 2009

DRAWING No:    5314/25E


DRAWN BY:       MM

ADAM ARCHITECTURE


9 UPPER HIGH STREET, WINCHESTER, HAMPSHIRE SO23 8UT  
TELEPHONE:+ 44 (0)1962 843843 FACSIMILE:+ 44 (0)1962 843303  
www.adamarchitecture.com    contact@adamarchitecture.com

LONDON OFFICE: 6 QUEEN SQUARE WC1N 3AT  
TEL: + 44 (0) 207 841 0140 FAX: + 44 (0) 207 713 6740


ADAM ARCHITECTURE IS A TRADING NAME OF ROBERT ADAM ARCHITECTS LIMITED

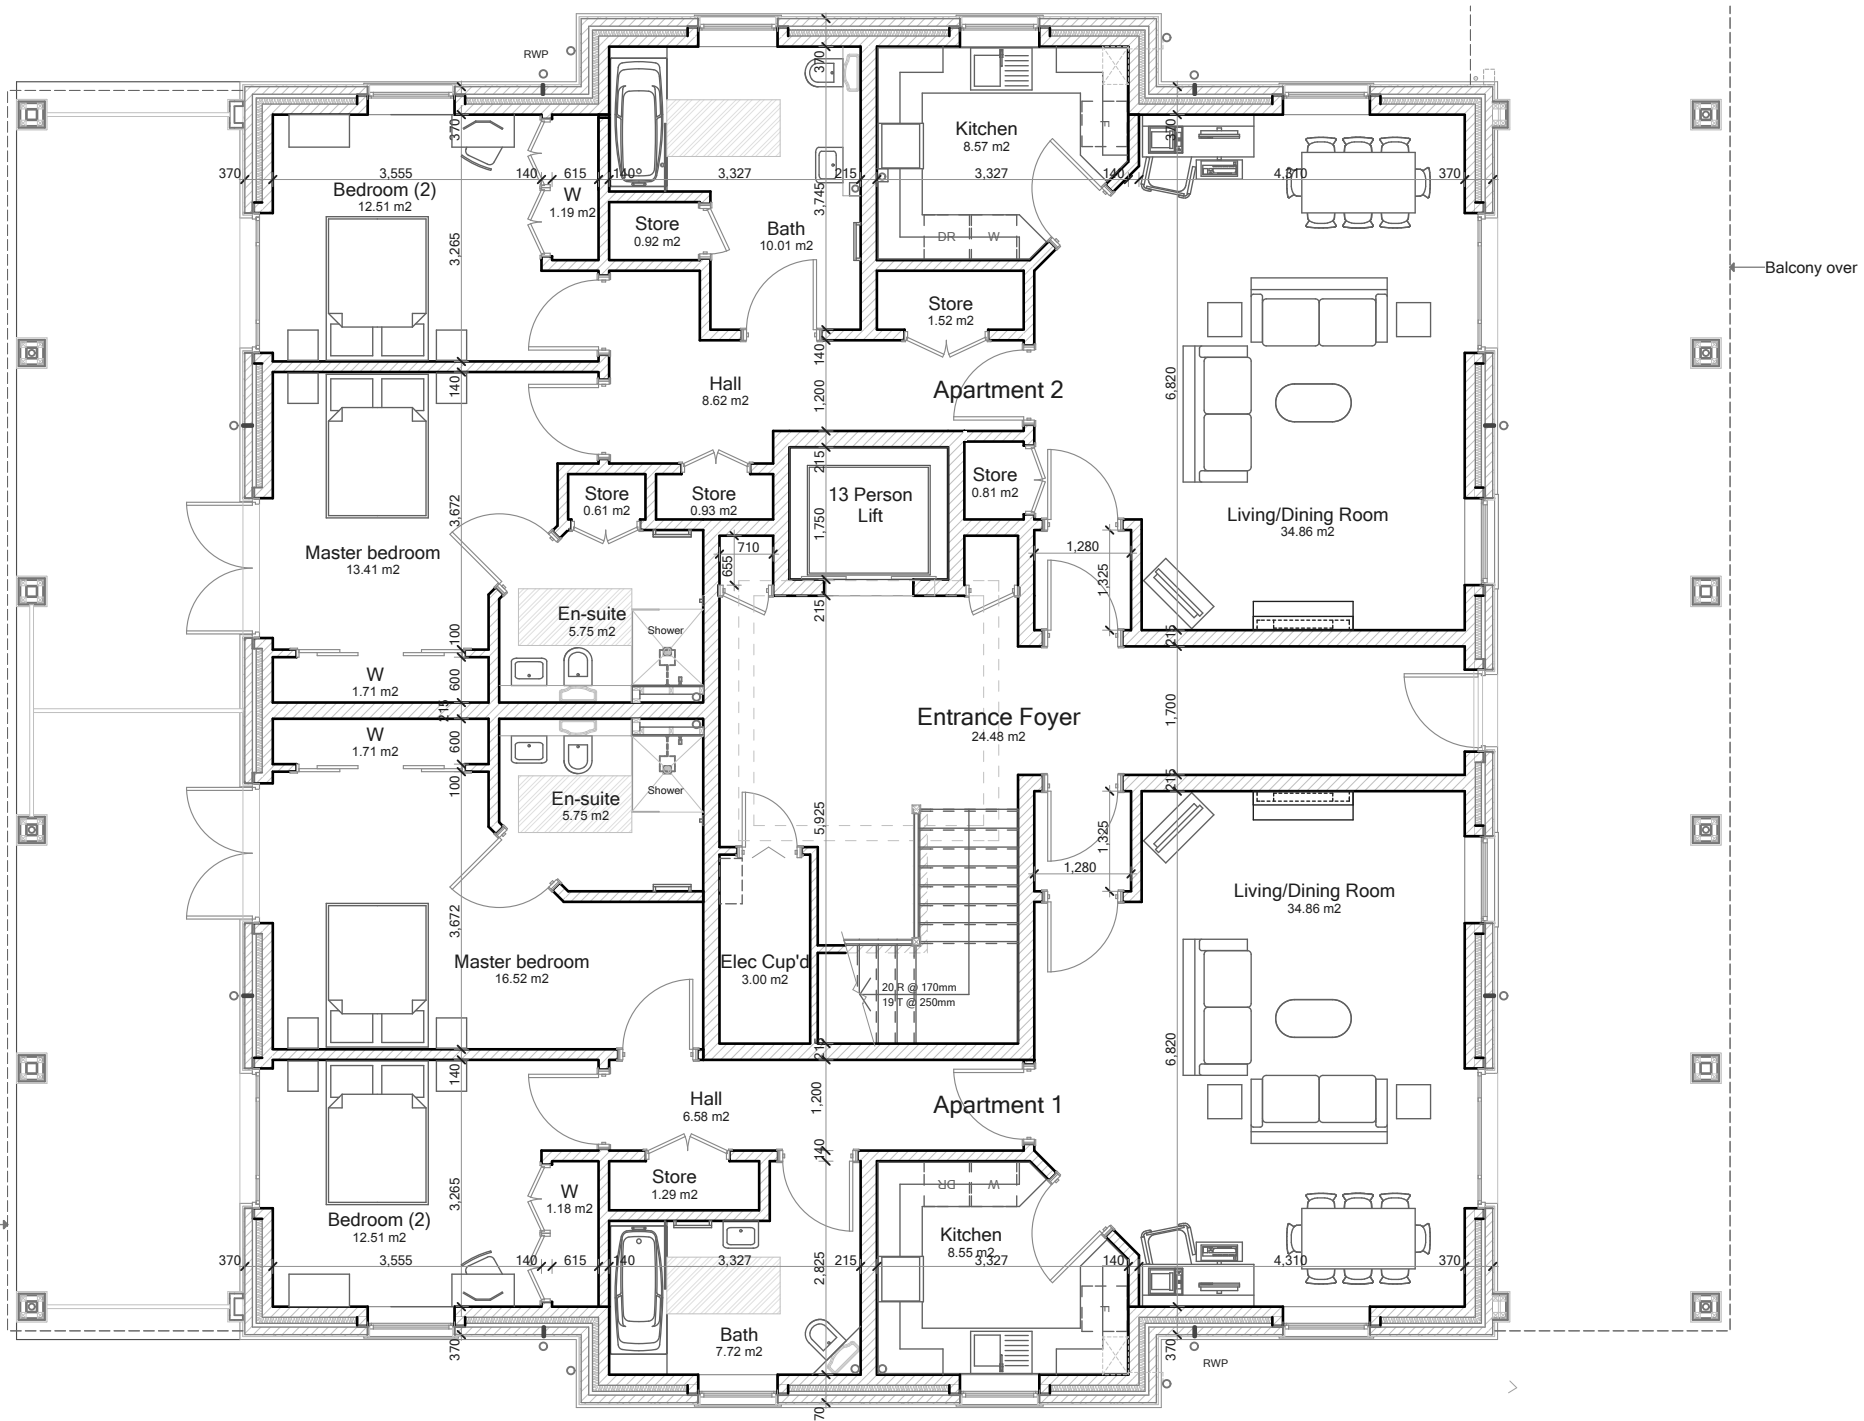


North Pavilion  
Ground Floor Plan

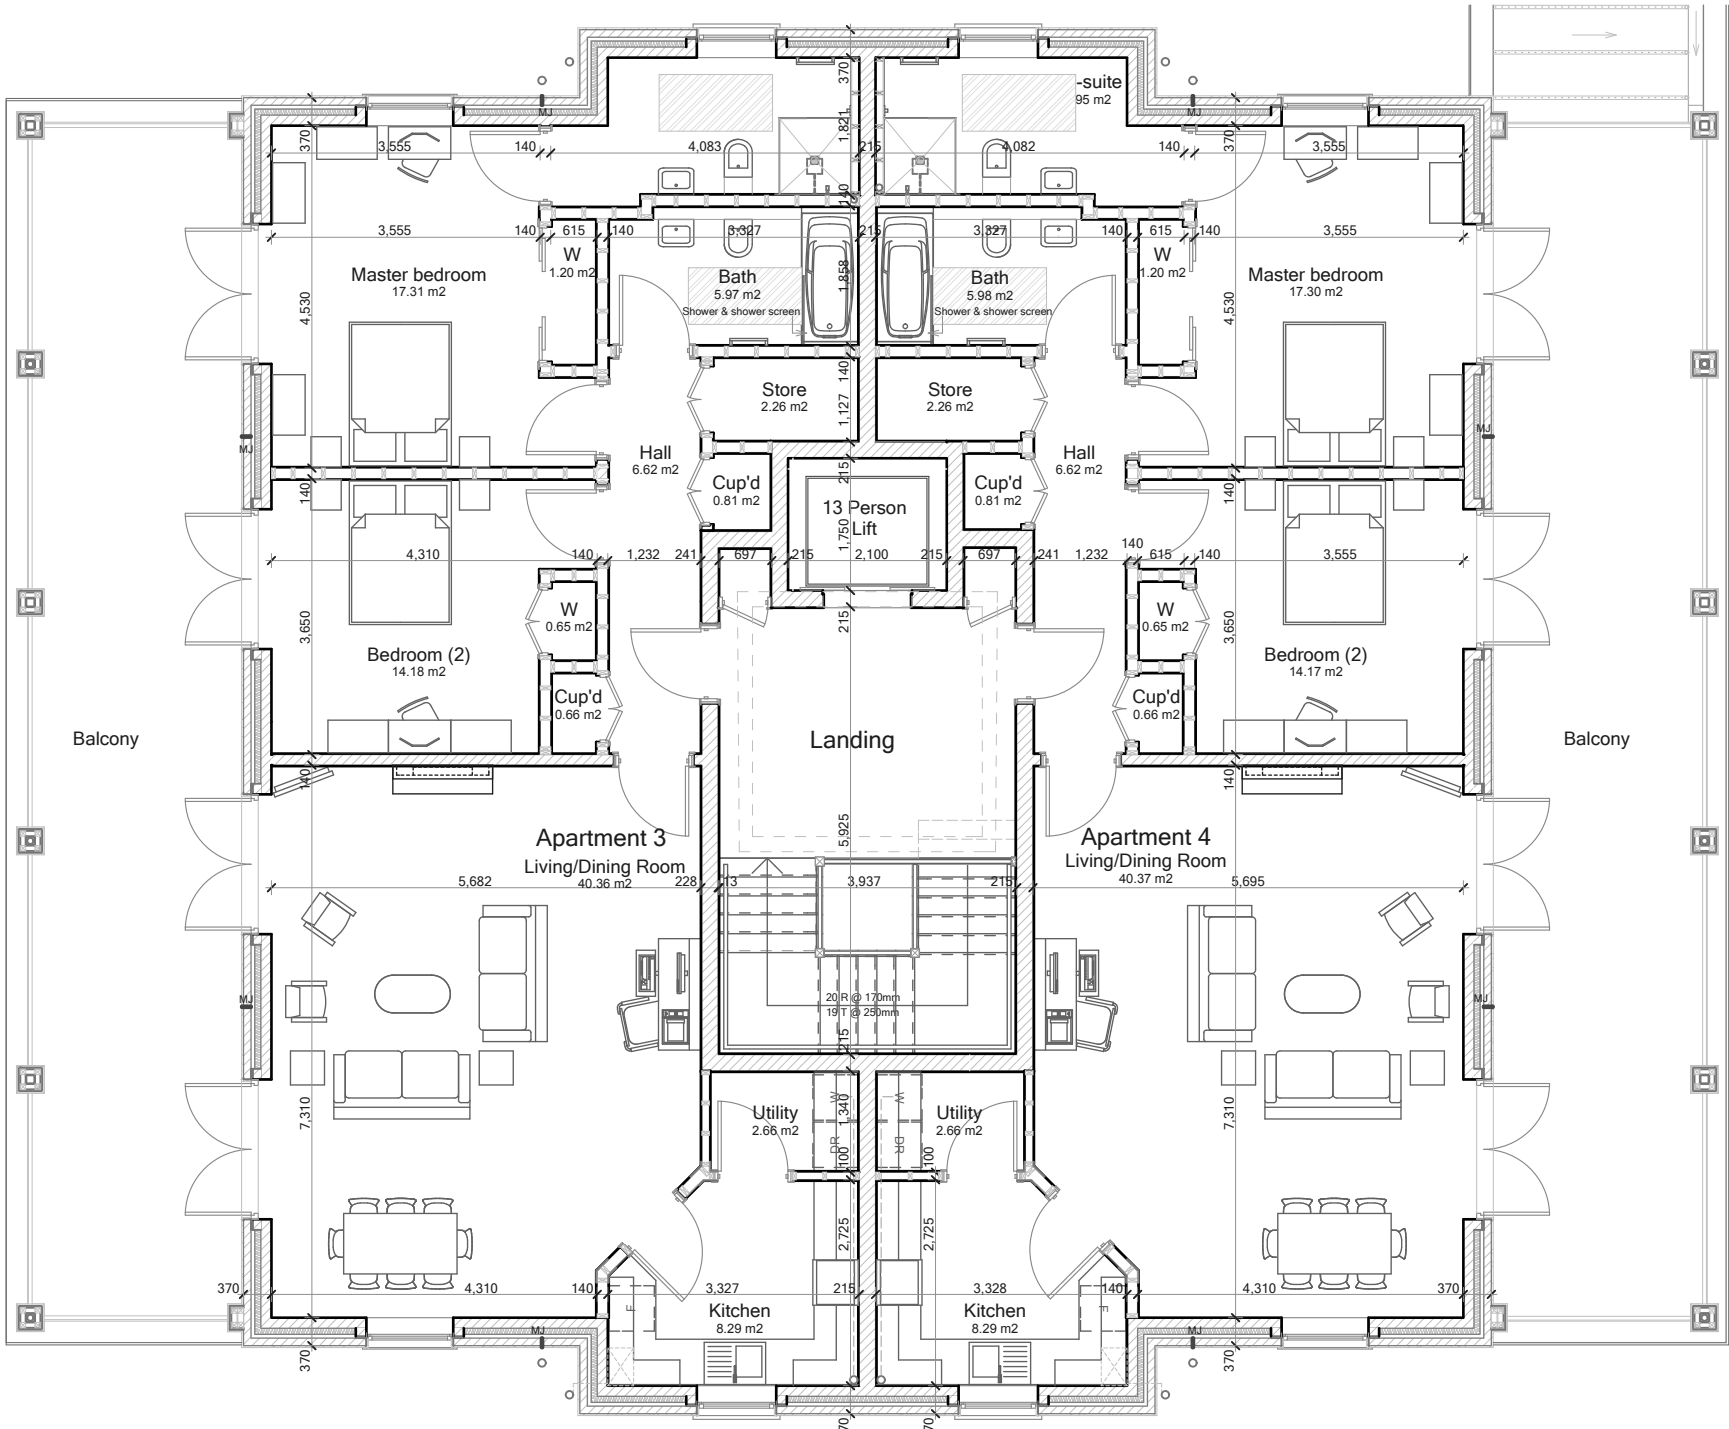

North Pavilion  
First Floor Plan

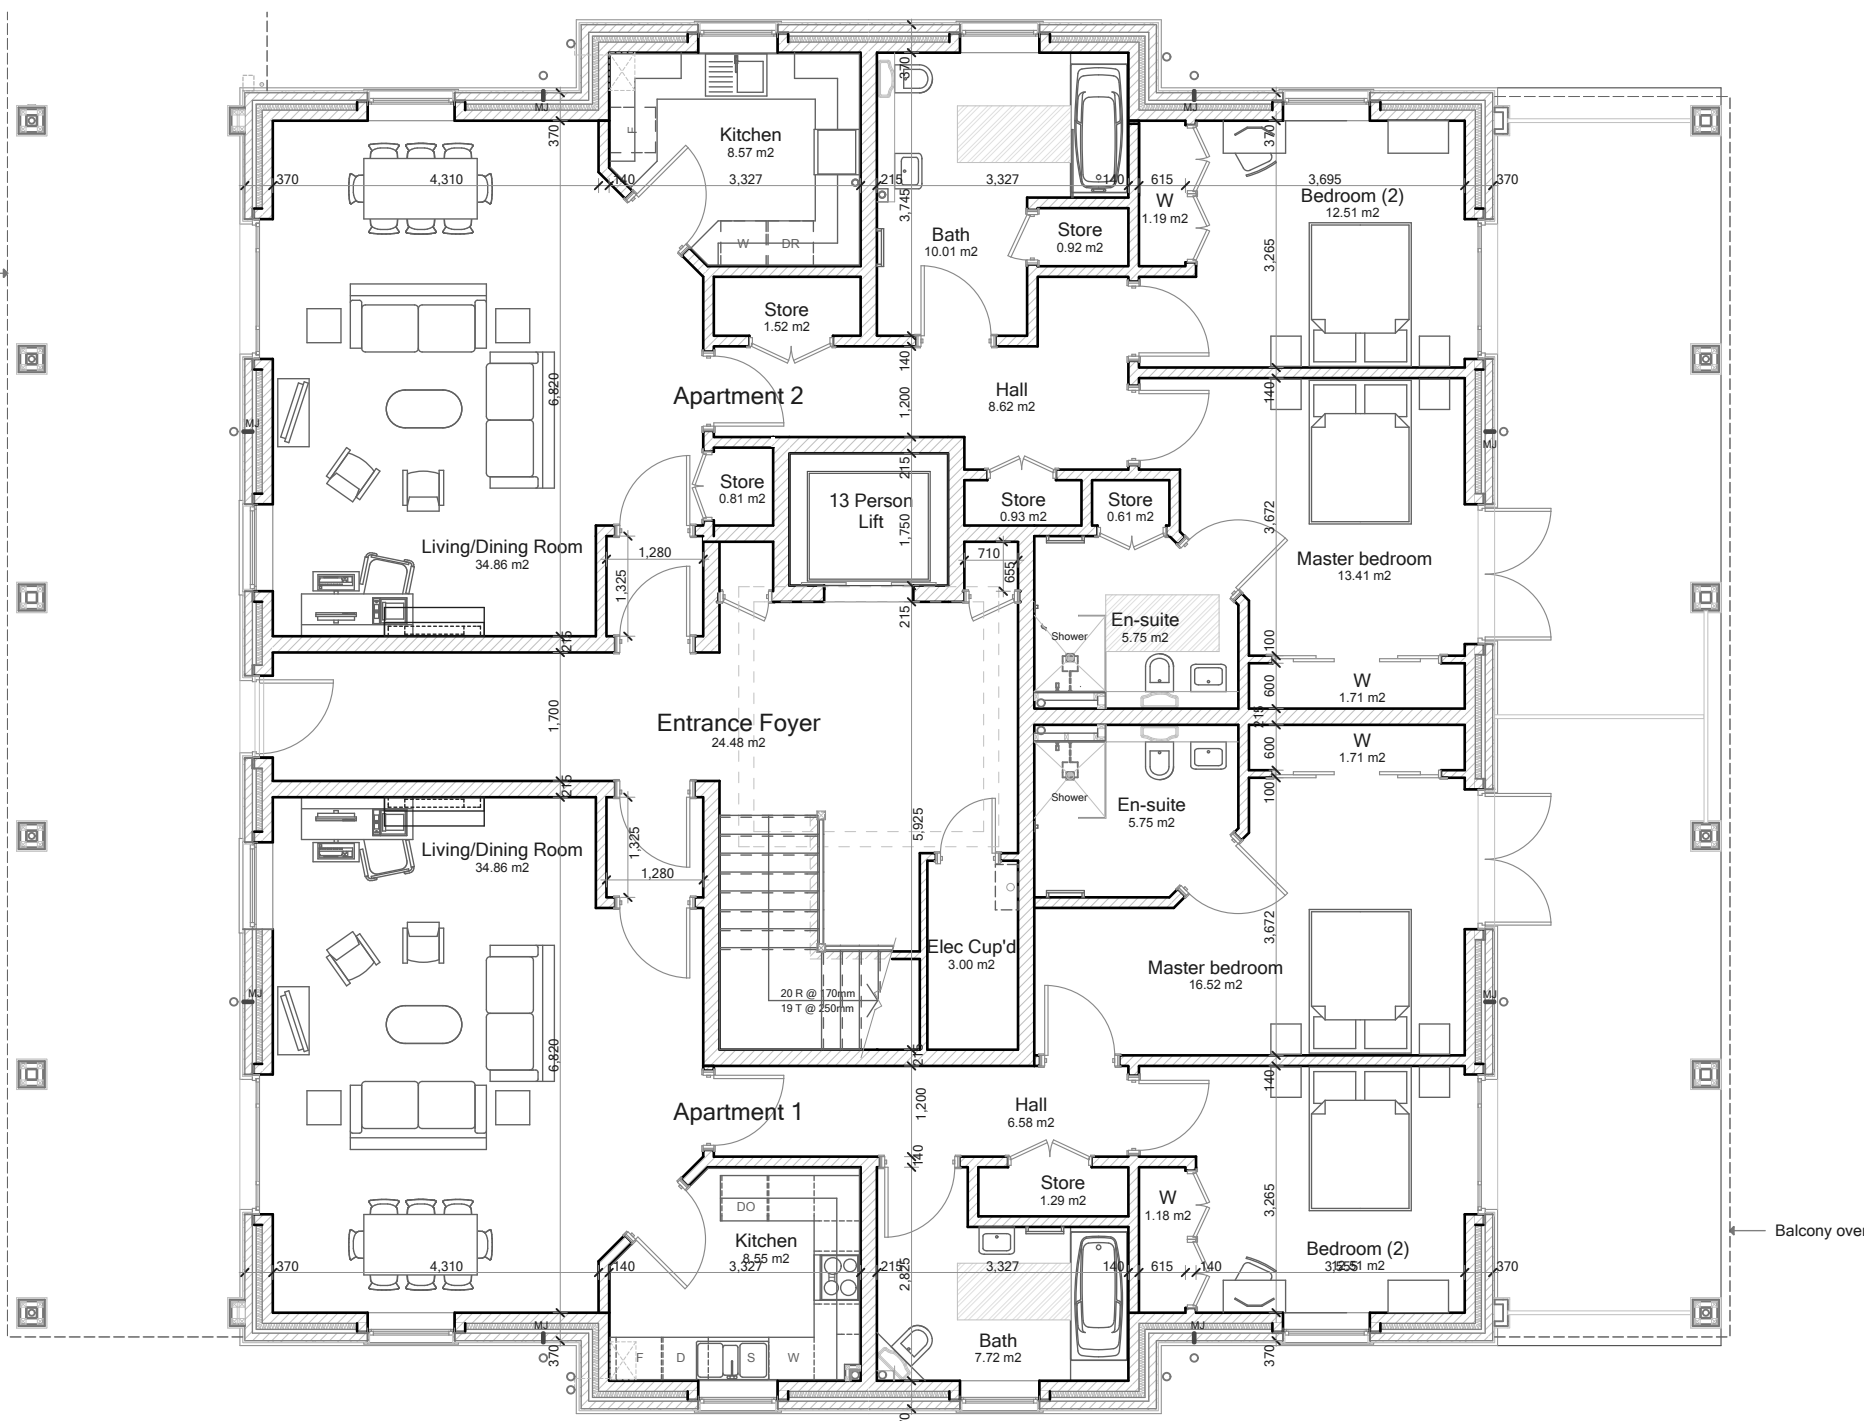

South Pavilion  
Ground Floor Plan

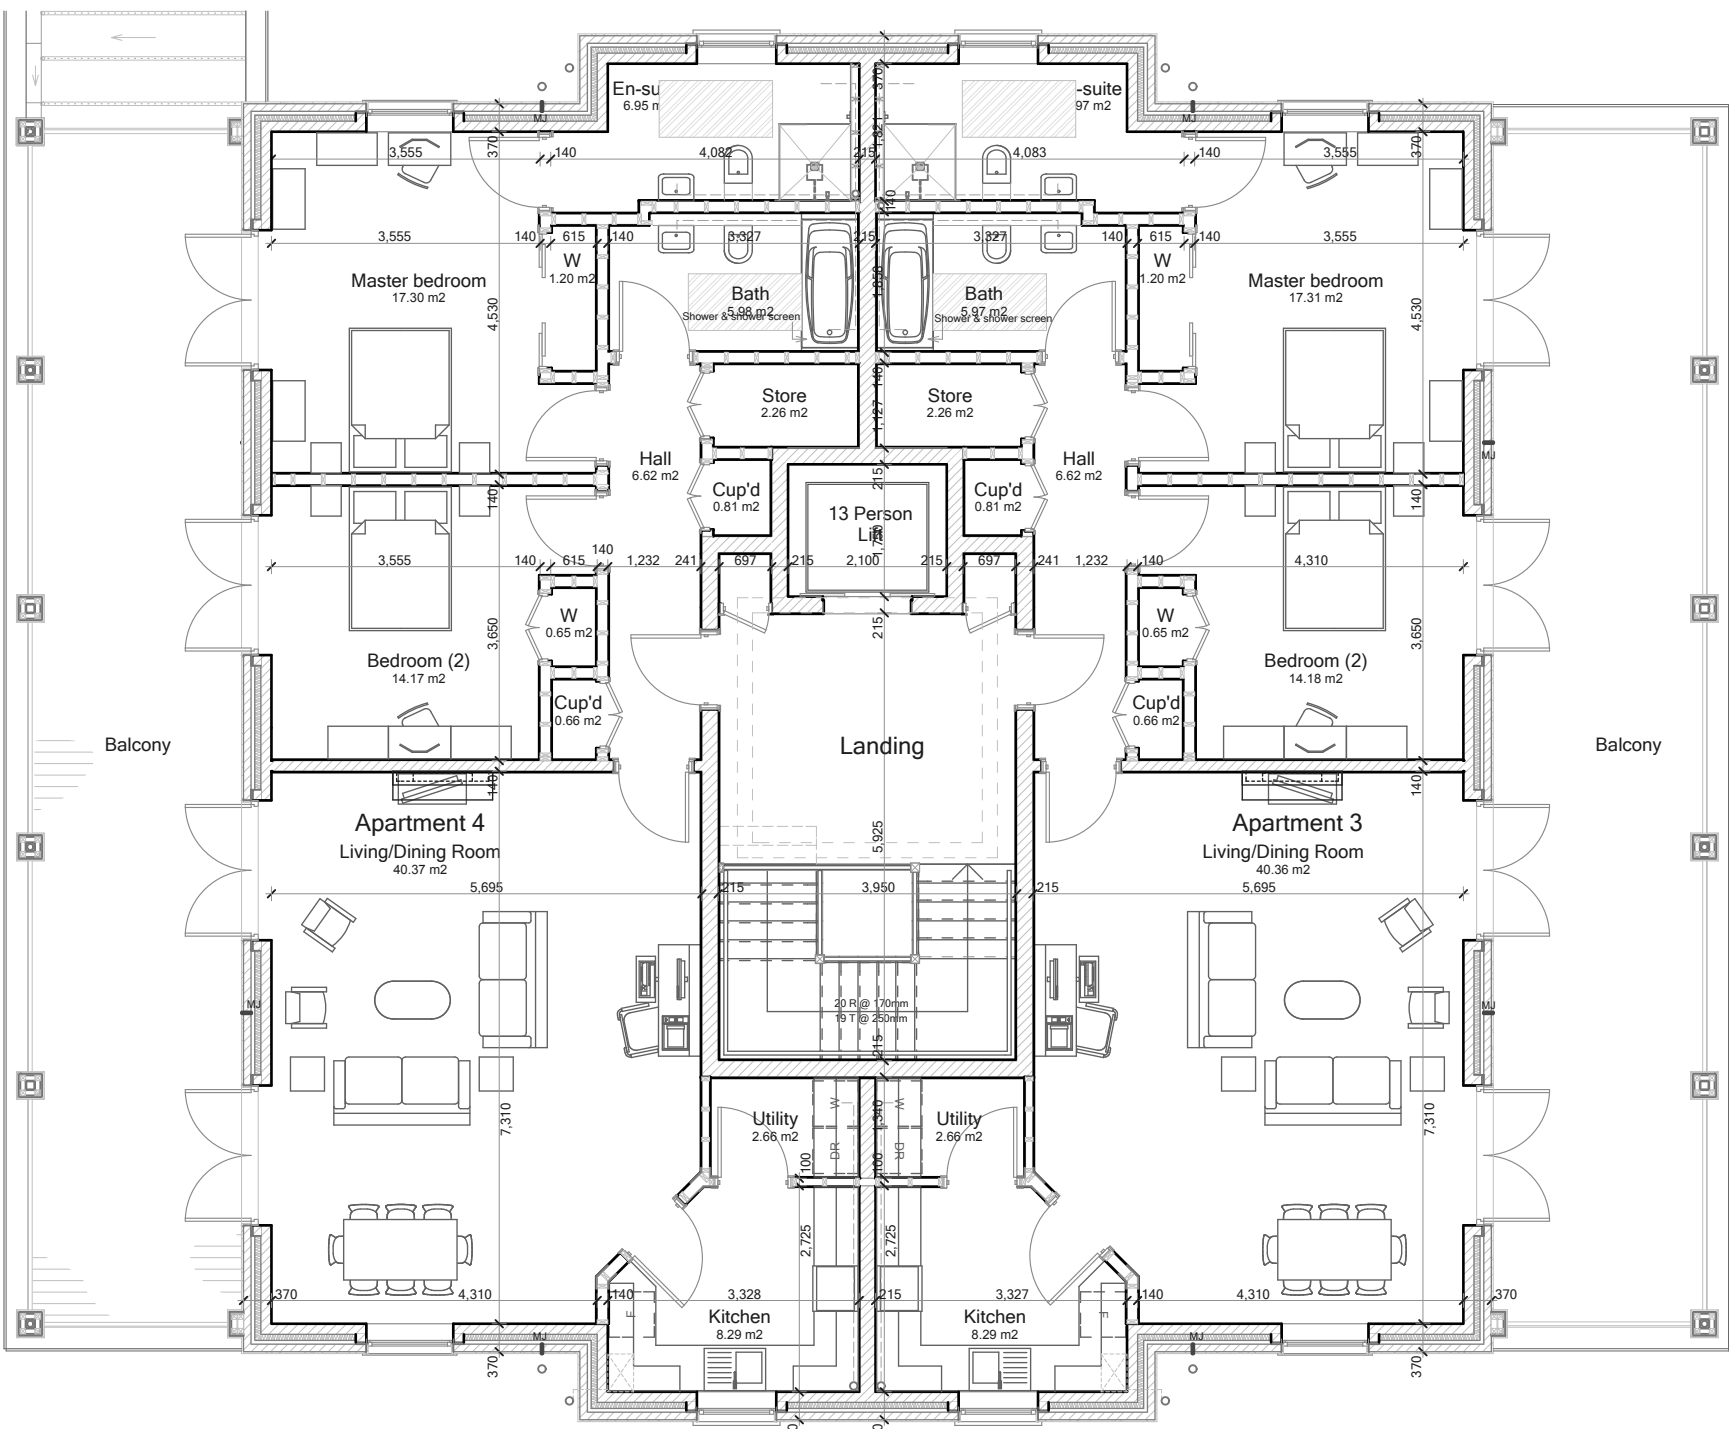

South Pavilion  
First Floor Plan